


COTTAGE G - LOWER LEVEL FLOOR PLAN

SCALE: 1" = 0'

AREA = 1988 sq. ft.

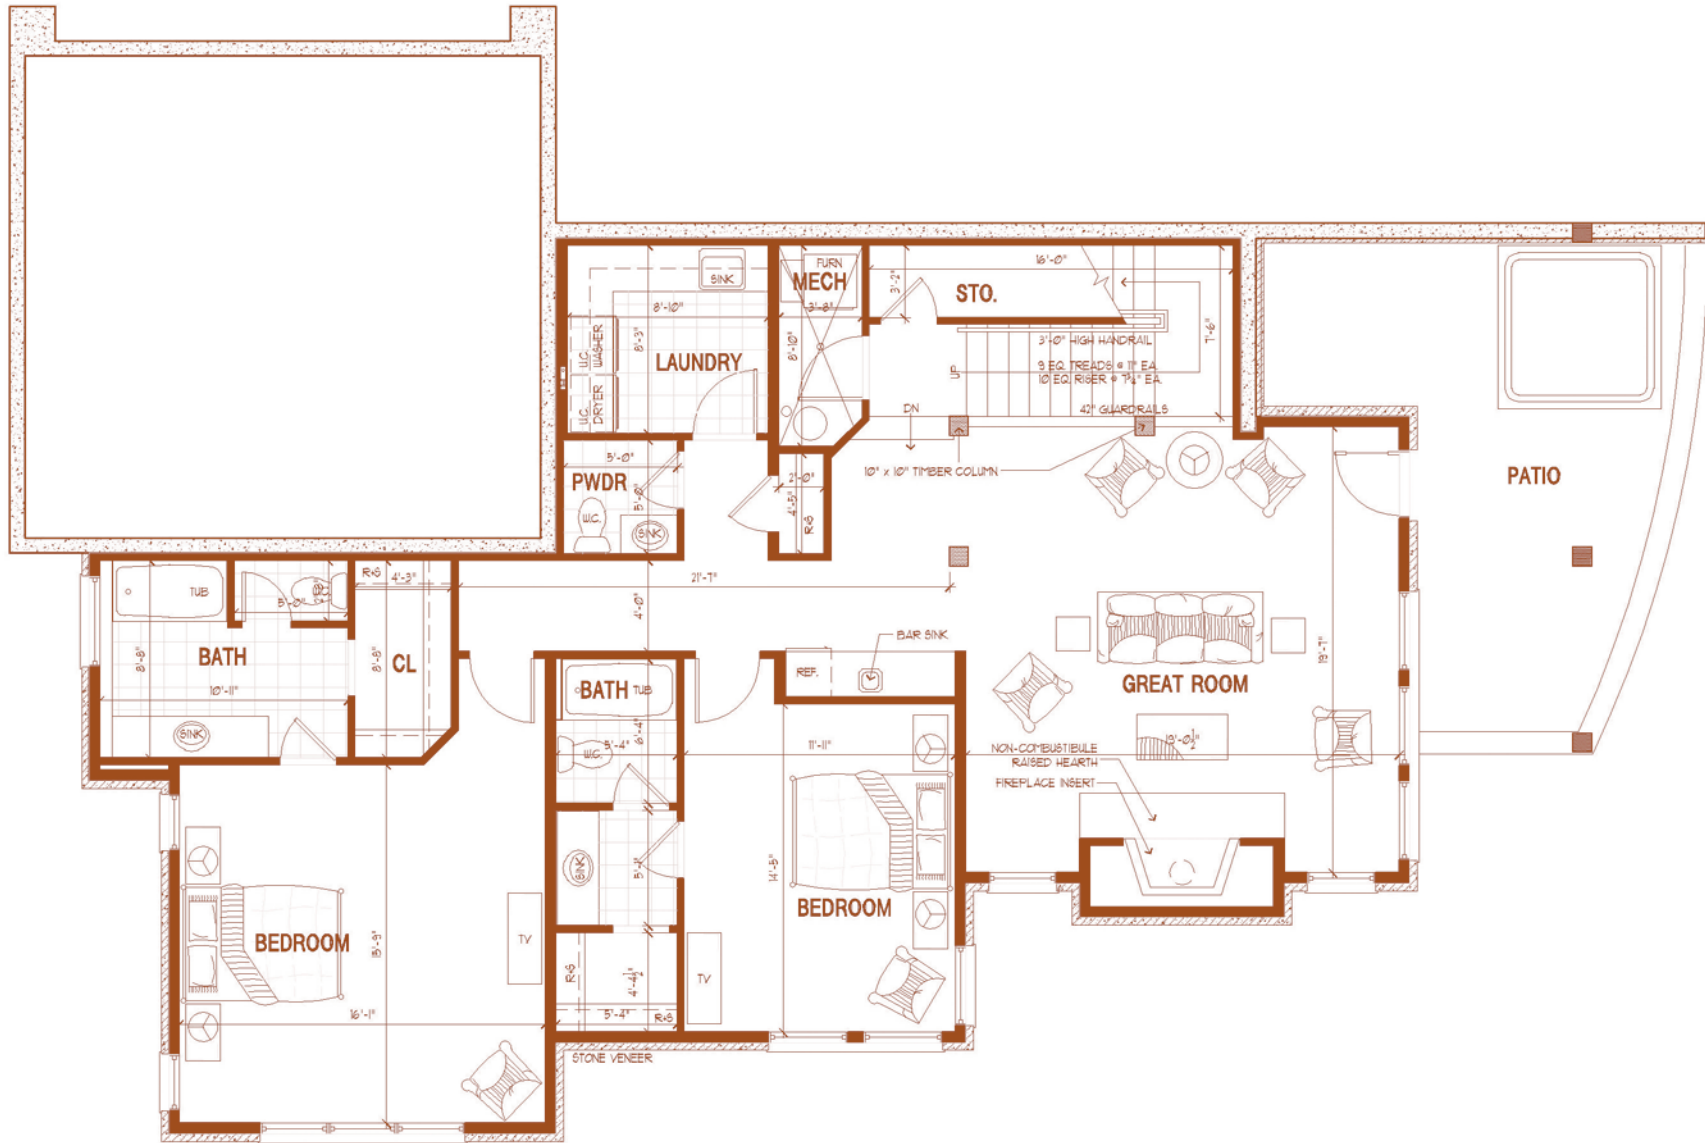





COTTAGE G - LOWER LEVEL FLOOR PLAN OPTION 2

SCALE: = 1'-0"

AREA=1886sq.ft.

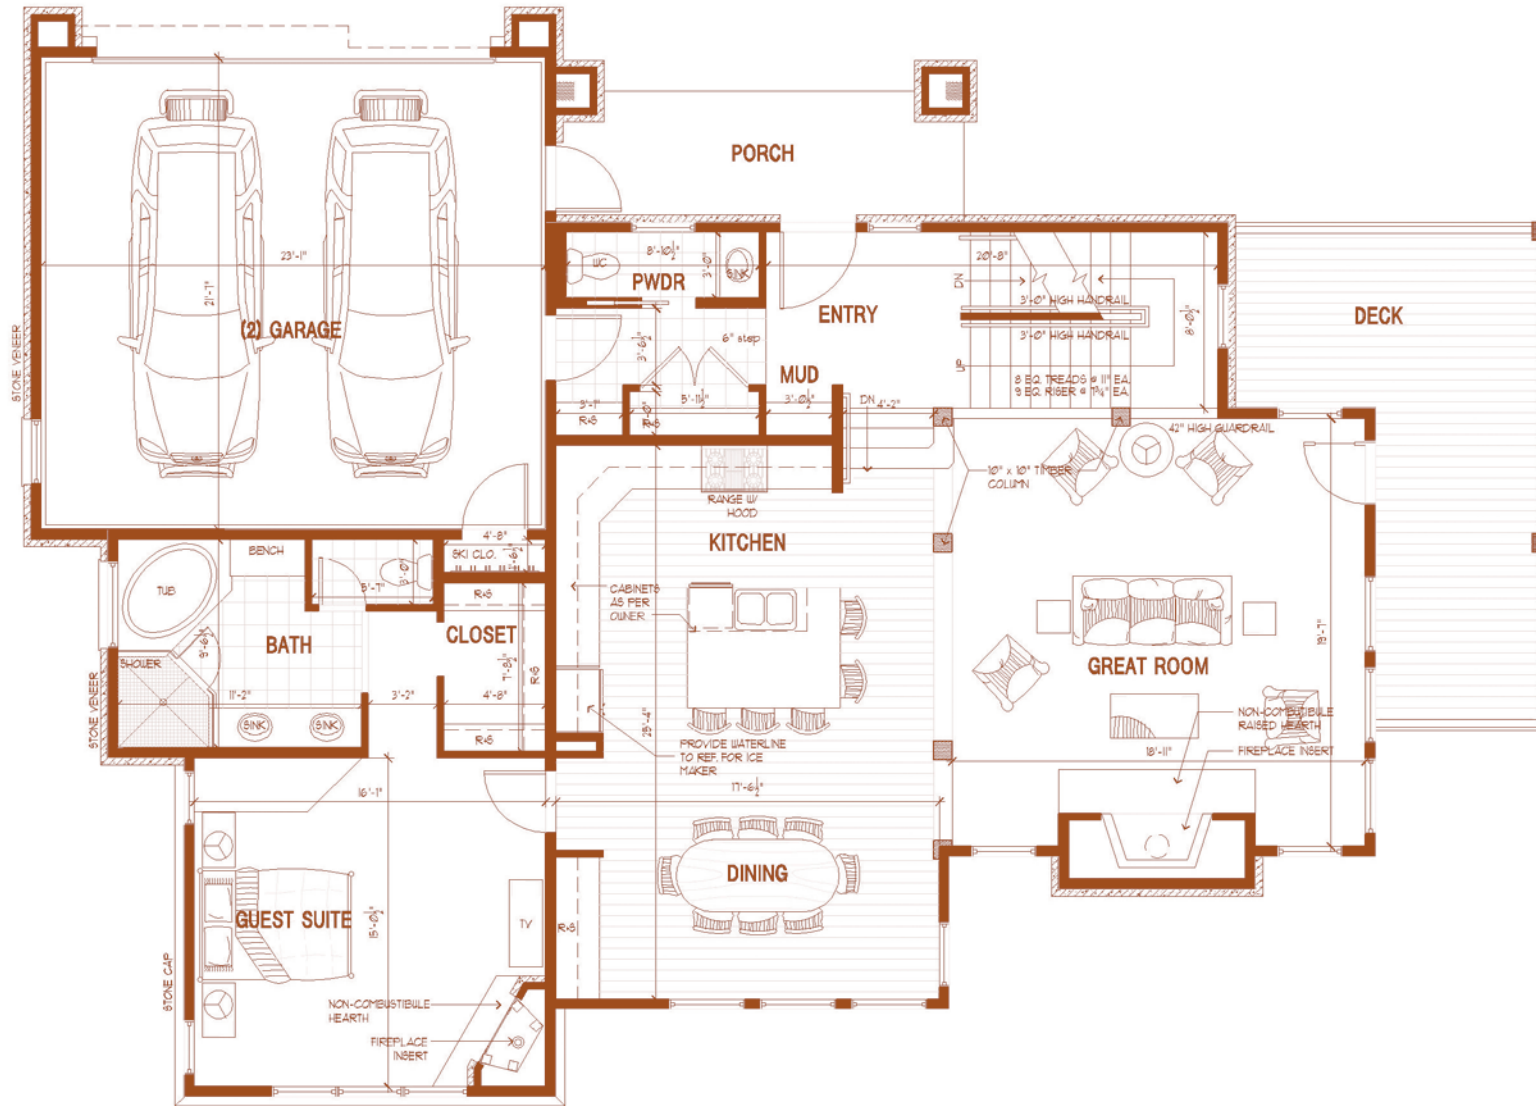

COTTAGE G - MAIN LEVEL FLOOR PLAN
 SCALE: 1/8" = 1'-0"
 AREA = 1662 sq. ft.

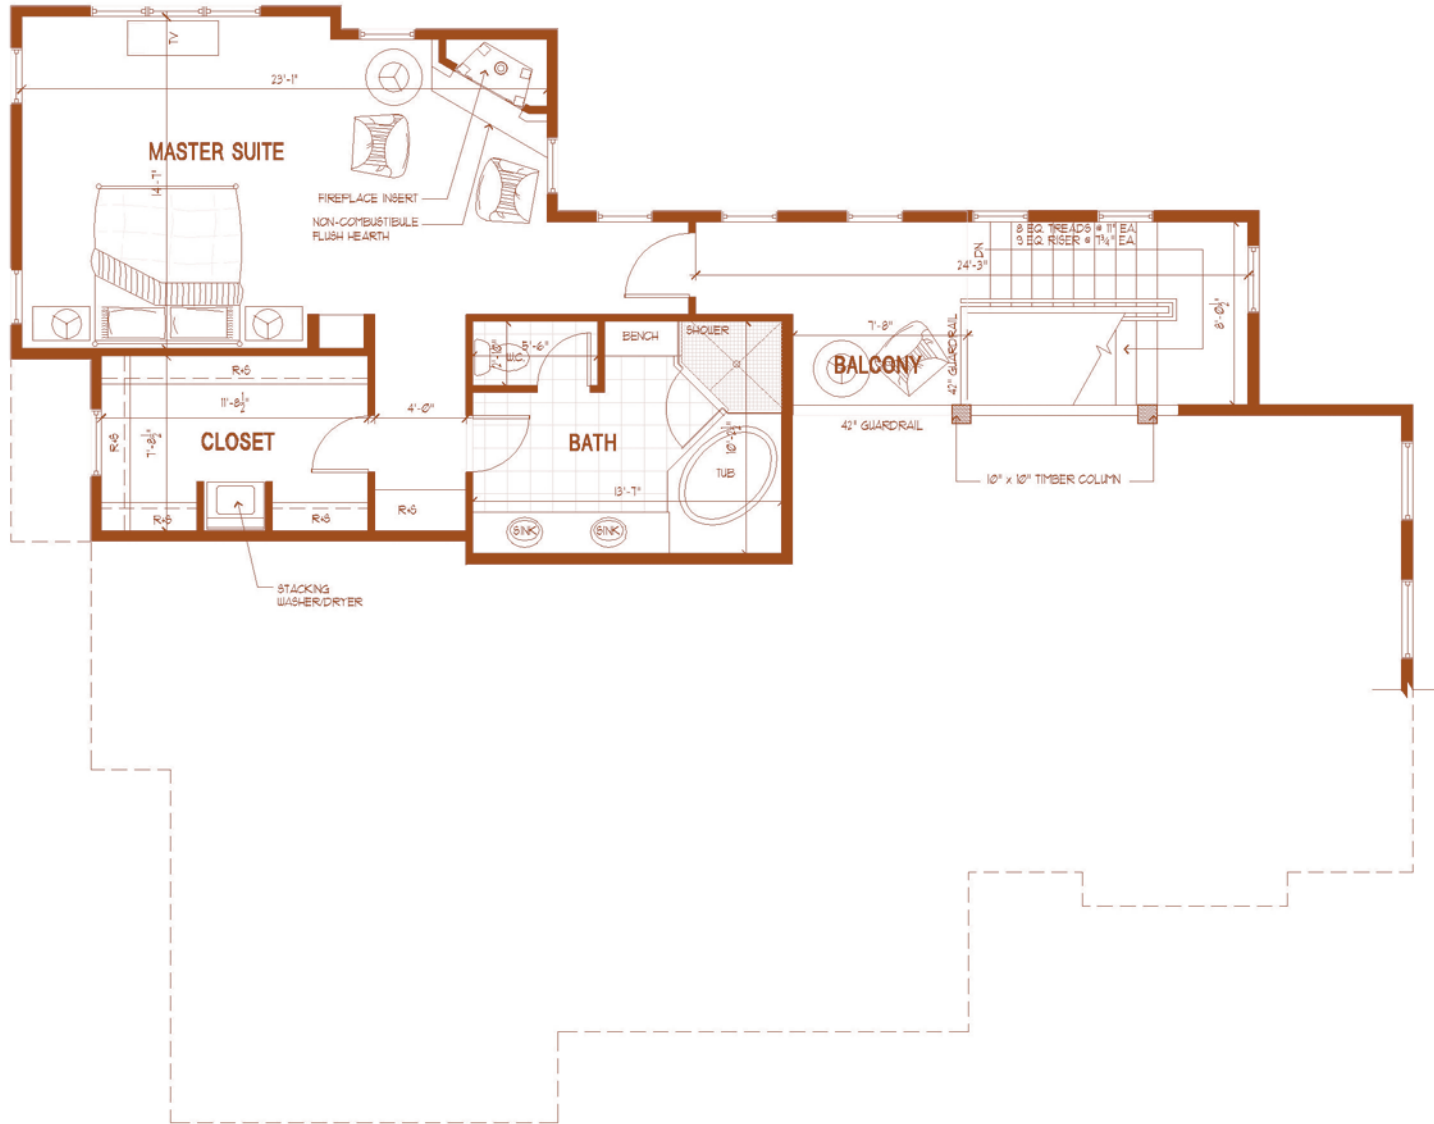

COTTAGE G - UPPER LEVEL FLOOR PLAN

SCALE: = 1"=0"

AREA=152 sq.ft.

